



PEAK REALTY INDIA PVT. LTD.

Experience the power of peak



*Peak***ORCHARD**
ESTATE



Site Address: Kh. No. 163/1, Behind Godrej Orchard Estate, Besa Road, Velahari, Nagpur - 44 1108

BIRD EYE VIEW



AMENITY SPACE



Enjoy the beautiful surroundings and lovely climate
of **PEAK ORCHARD ESTATE** Take a
long walk at the specially created walk-ways here.



Peak **ORCHARD**
ESTATE



PEAK ORCHARD ESTATE


ENTRANCE GATE

Come make it your home



LAYOUT MAP

Top View

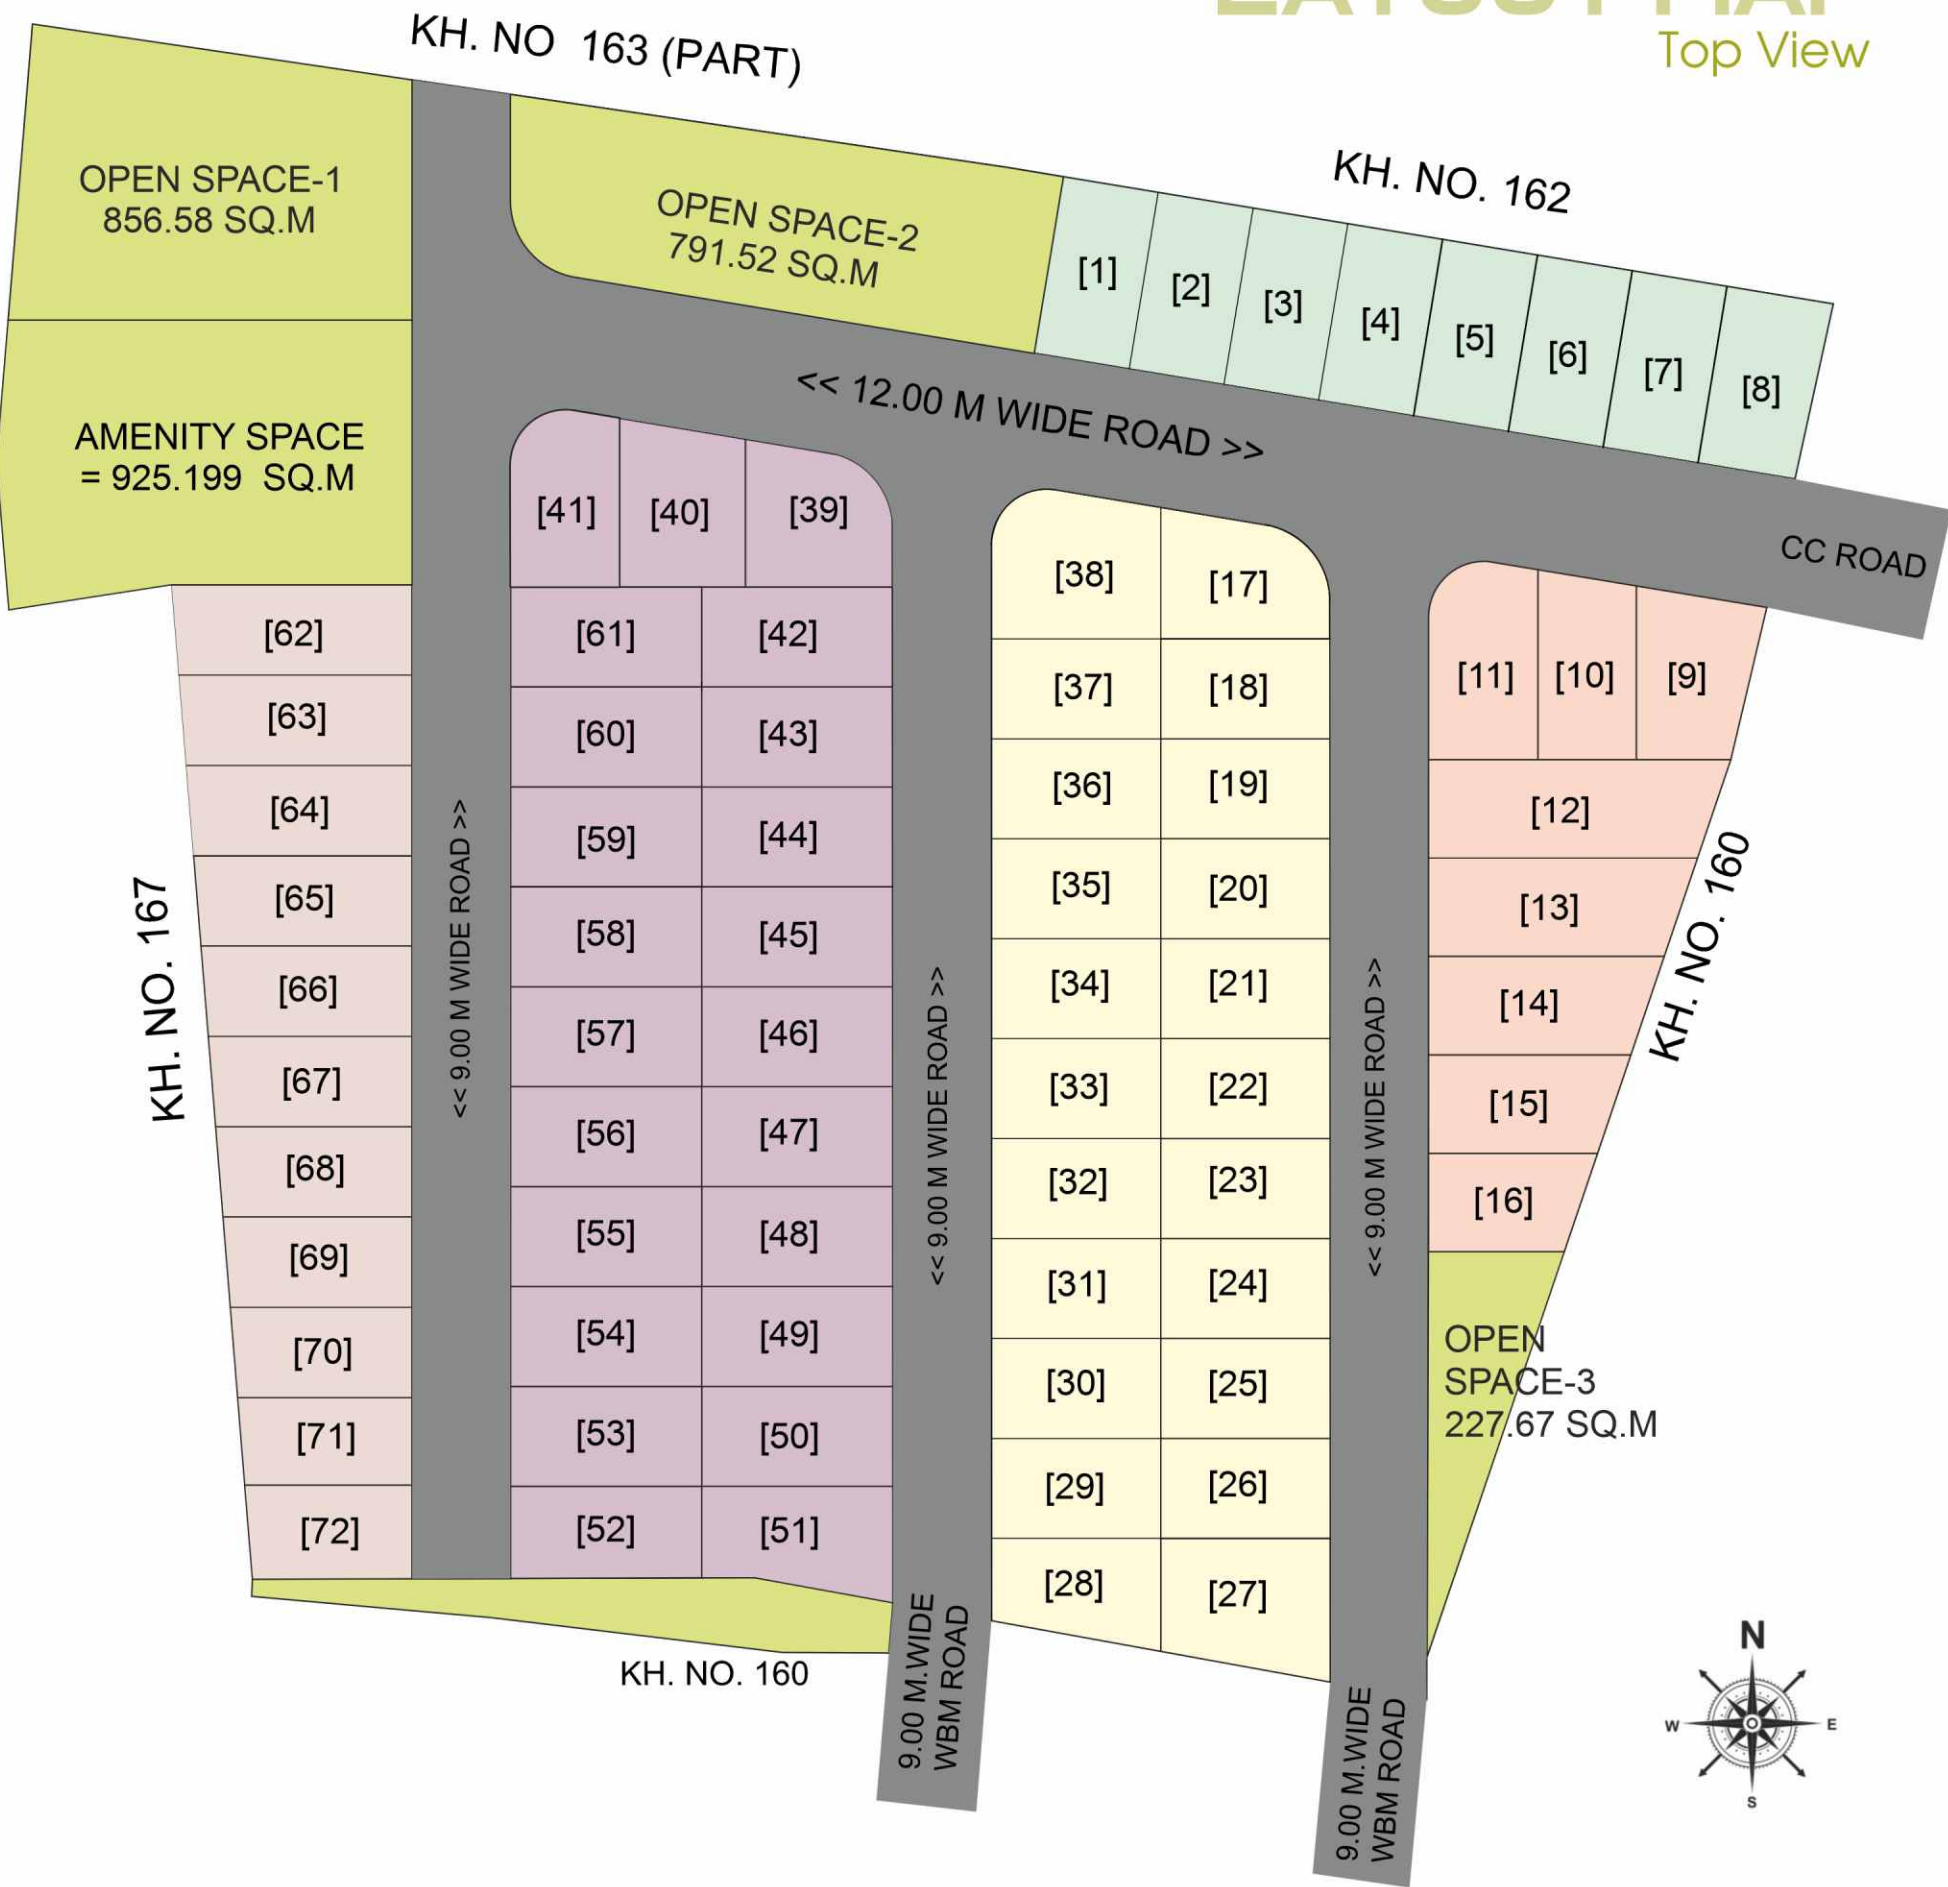

Plot No.	Plot Area Sq. Mtr.	Plot Area Sq. Ft.
1 - 7	143.910	1,549.04
8	154.330	1,665.9
9	156.550	1,685.10
10	149.800	1,612.4
11	174.060	1,873.58
12	235.080	2,530.40
13	207.670	2,235.35
14	180.260	1,940.31
15	152.840	1,645.16
16	125.430	1,350.12
17	159.570	1,717.61
18 - 26	141.670	1,525
27	182.060	1,960
28	138.470	1,490.49
29 - 37	141.670	1,525
38	198.410	2,135.68
39	160.850	1,731.38
40	166.930	1,796.83
41	154.830	1,666.60
42 - 50	159.950	1,721.70
51	160.640	1,729.12
52	146.760	1,579.72
53 - 61	159.950	1,721.70
62	178.870	1,925.35
63	173.330	1,865.72
64	167.780	1,806
65	162.240	1,746.35
66	156.700	1,686.71
67	151.160	1,627.08
68	145.610	1,567.34
69	140.070	1,507.71
70	134.530	1,448.08
71	125.010	1,345.60
72	128.330	1,381.34

Peak ORCHARD ESTATE

Silent Features

- Temple
- Street Light
- Kids Park
- Transformer
- Internal Cement Concrete Road
- Drainage
- Underground Electric Network
- Beautiful Plantation
- Water Line
- Precast wall



- WORK
- SCHOOL
- COLLEGE
- LIFESTYLE
- HIGHWAY
- HOSPITAL
- SPORTS
- PETROL PUMP

Location Map

Not to scale



Site Address: Kh. No. 163/1, Behind Godrej Orchard Estate, Besa Road, Velahari, Nagpur - 44 1108



SCAN FOR LOCATION



PEAK REALTY INDIA PVT. LTD.

Experience the power of peak

Office Address: 101/7/9, Steel Chamber Building,
Wardhaman Nagar, Nagpur - 440008.

Mail: peakrealty@rediffmail.com

Web: www.peakrealty.com

Bank Finance available from all Nationalize Banks like

MAHA REARA REGISTRATION NO.



MAHA REARA NO.



Scan For Contact



This brochure is purely a conceptual presentation and not a legal offering. The promoters reserve the right to alter or make any changes in the elevation, plans and specifications as deemed fit.